


GROUND FLOOR PLAN
1:100

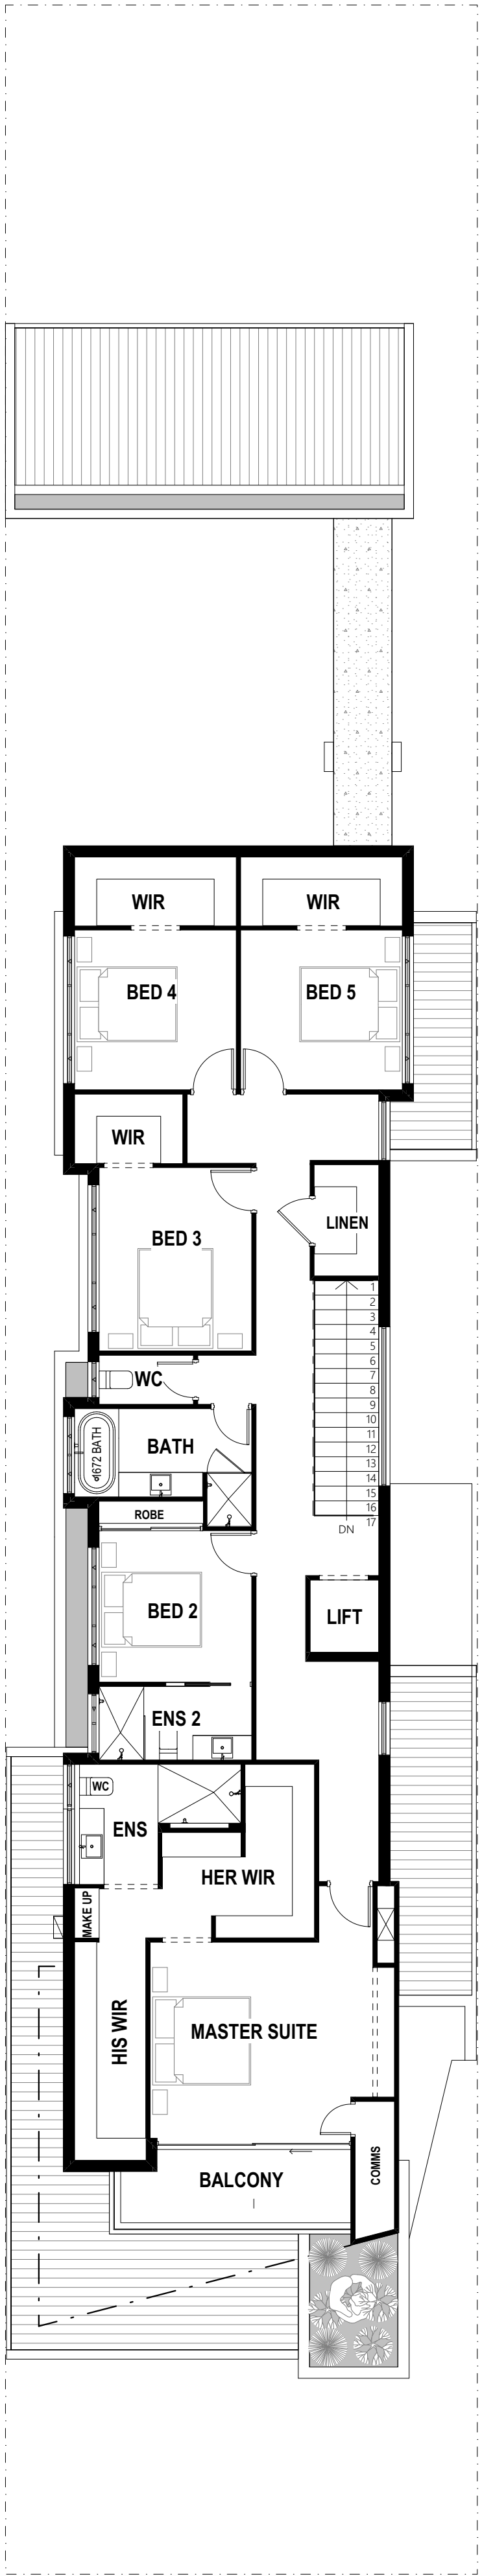

UPPER FLOOR PLAN
1:100