



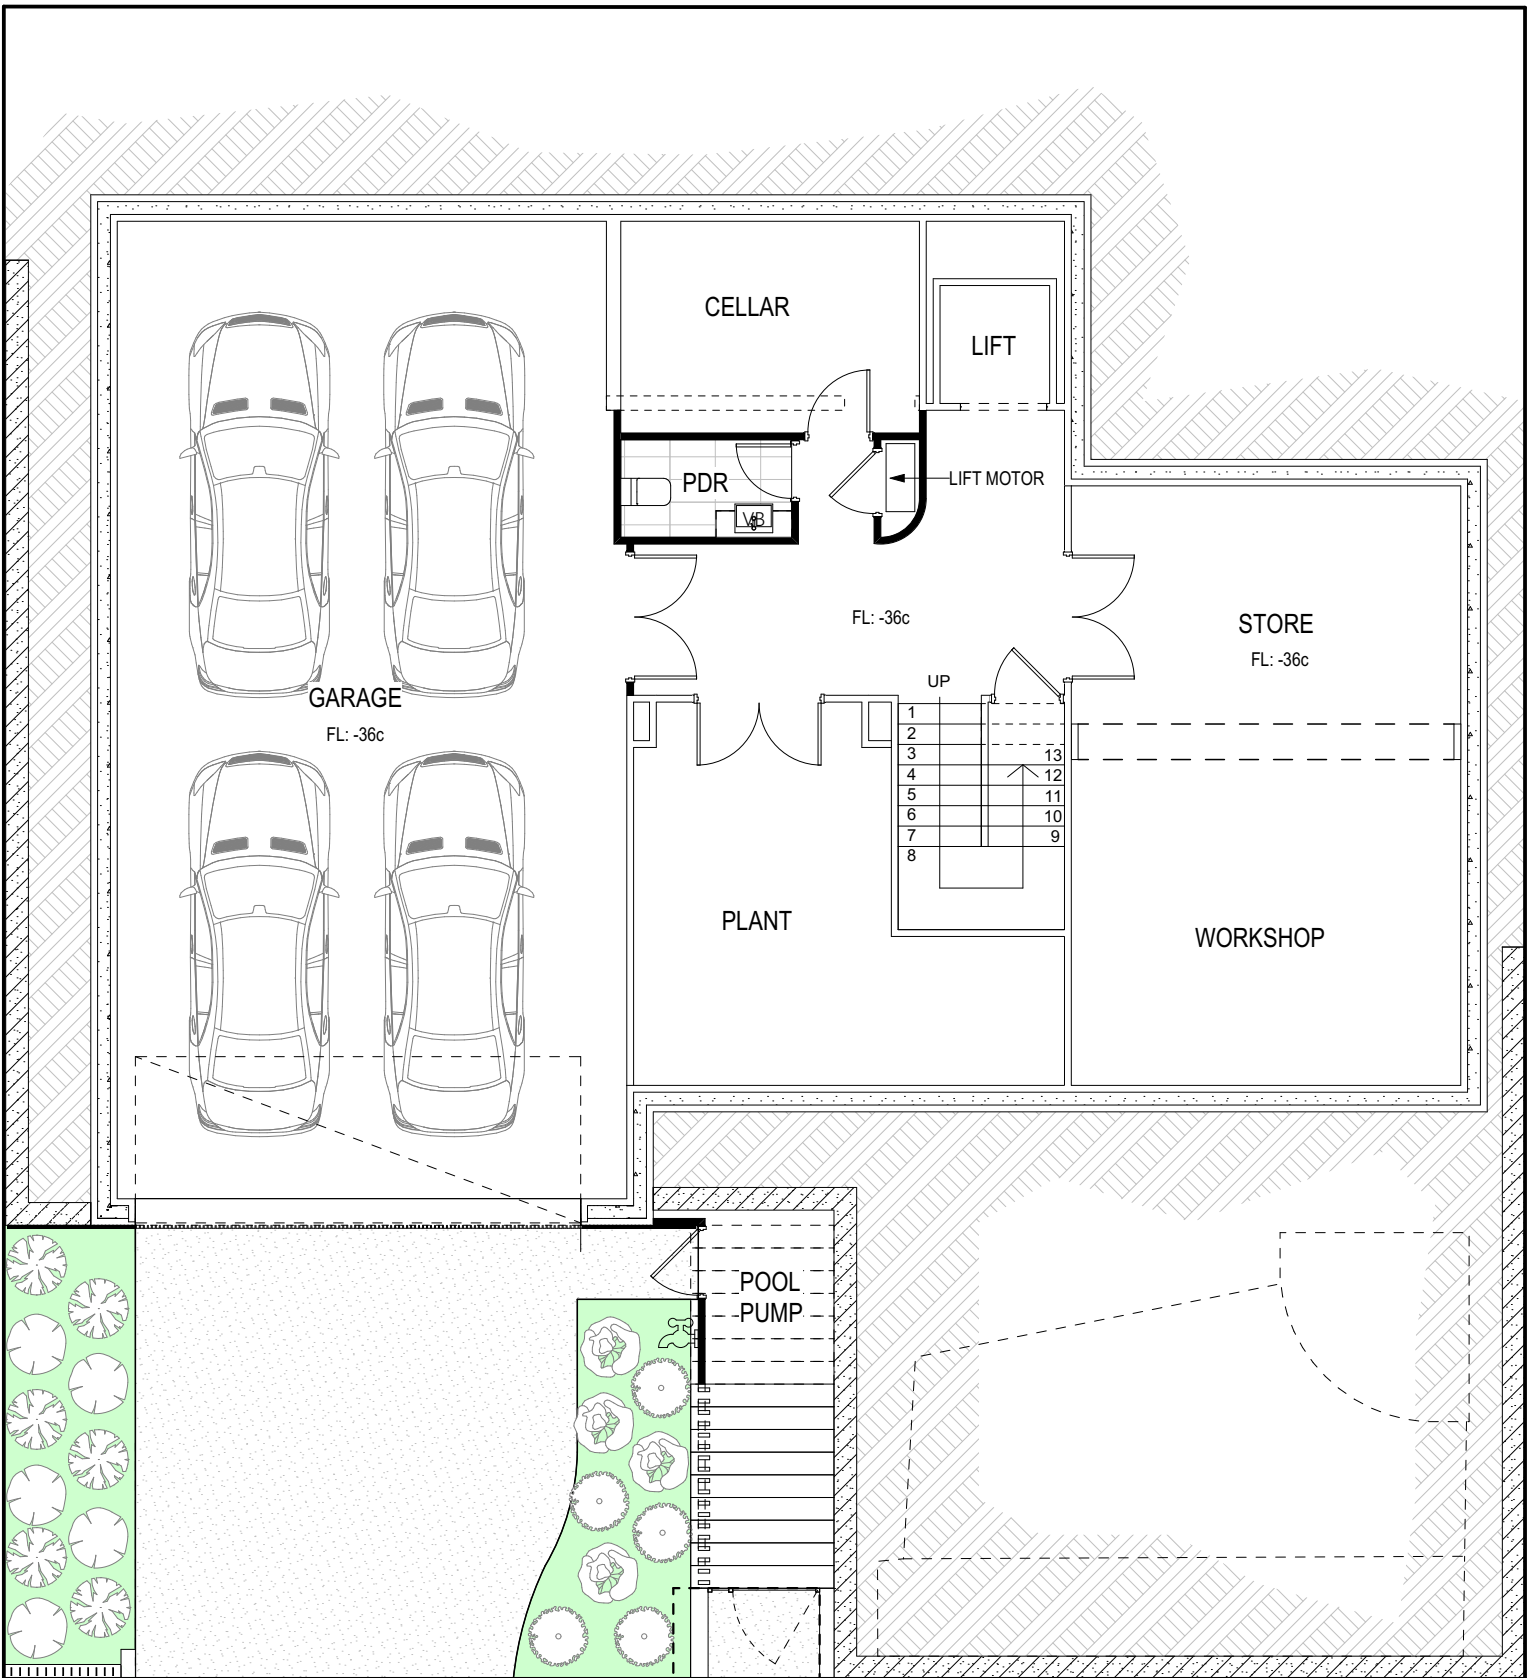


UNDERCROFT FLOOR
1:100

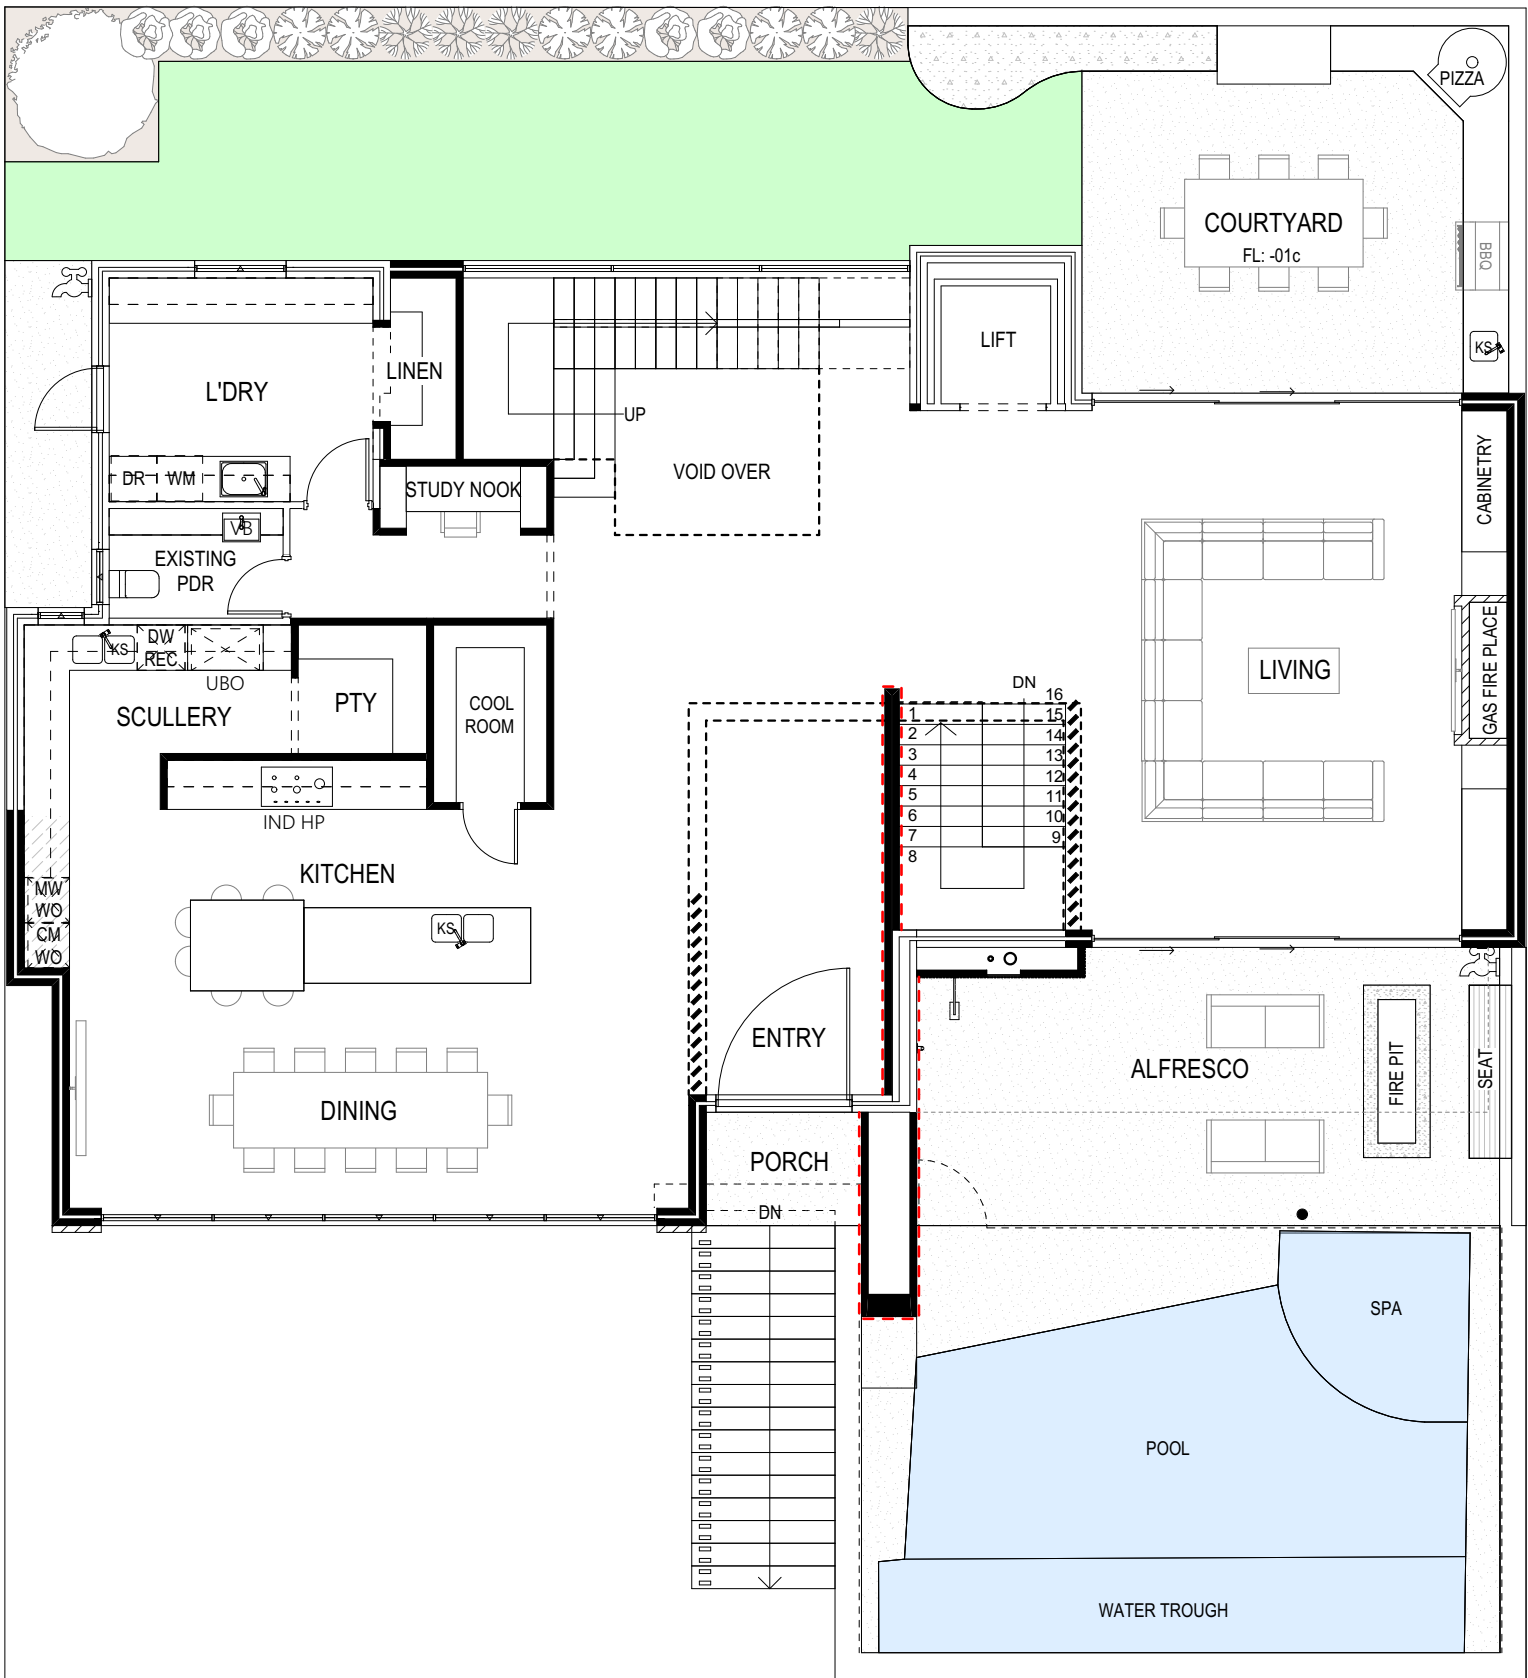

GROUND FLOOR PLAN
1:100



UPPER FLOOR PLAN
1:100

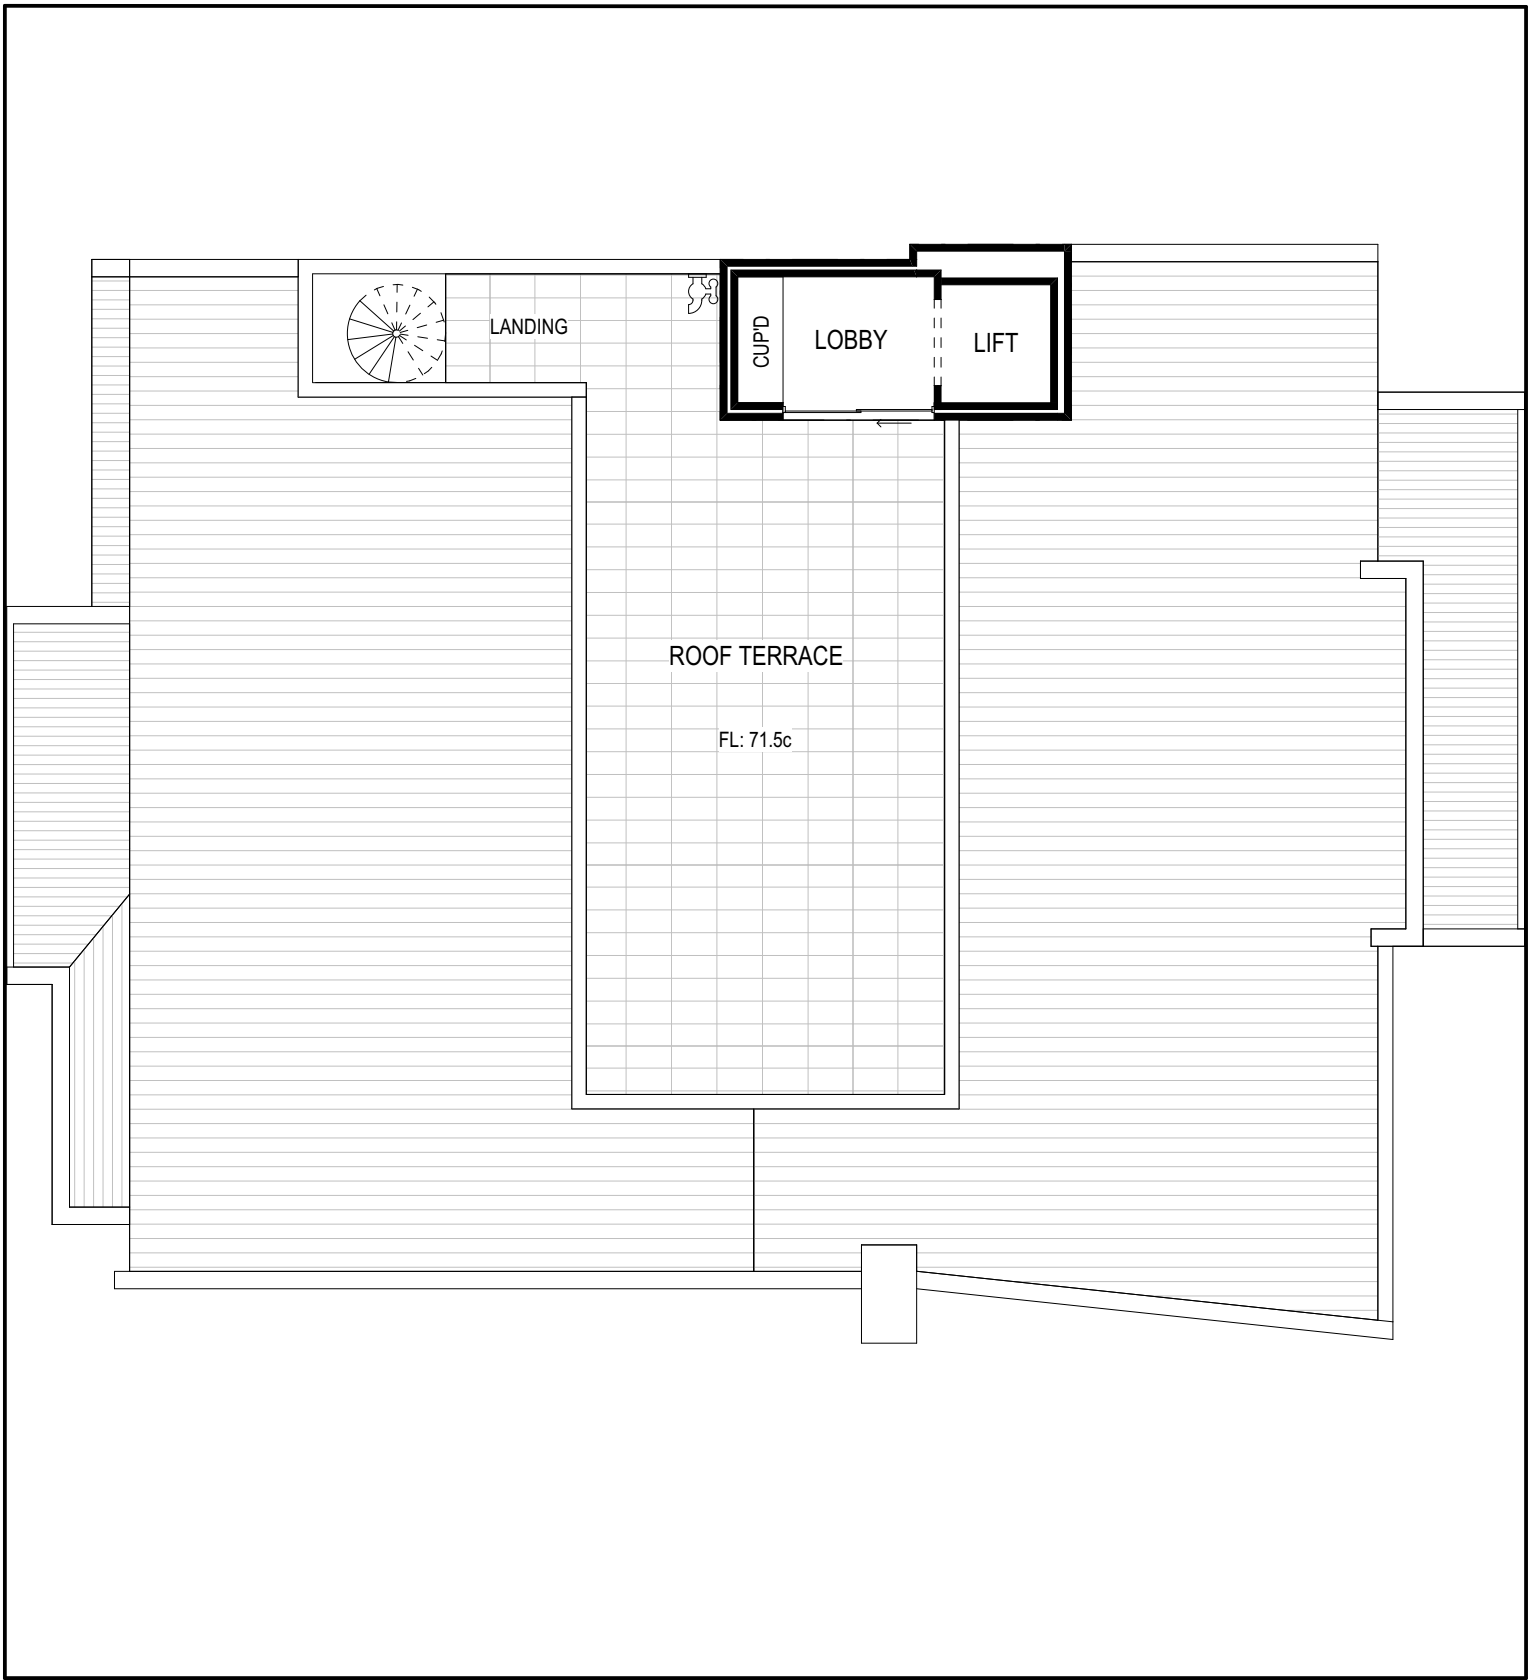

ROOF TERRACE
1:100